




**Pool Size:** 15' X 15'  
**Pool Shape:** 15' ROUND ULTIMATE  
**Pool Number:** 02-1289

250 Route 61 South, Schuylkill Haven, PA 17972 • 570-385-4733 • fax: 570-385-1318 • CustomerService@CardinalSystemsinc.com

IF USING BENDABLE BULLNOSE  
COPING ADD 3-1/8" TO DIG  
DEPTH. BEAD TO FINISH WILL  
STAY THE SAME.

ENGINEERED TO BE INSTALLED  
ABOVE GROUND,  
SEMI-INGROUND OR INGROUND

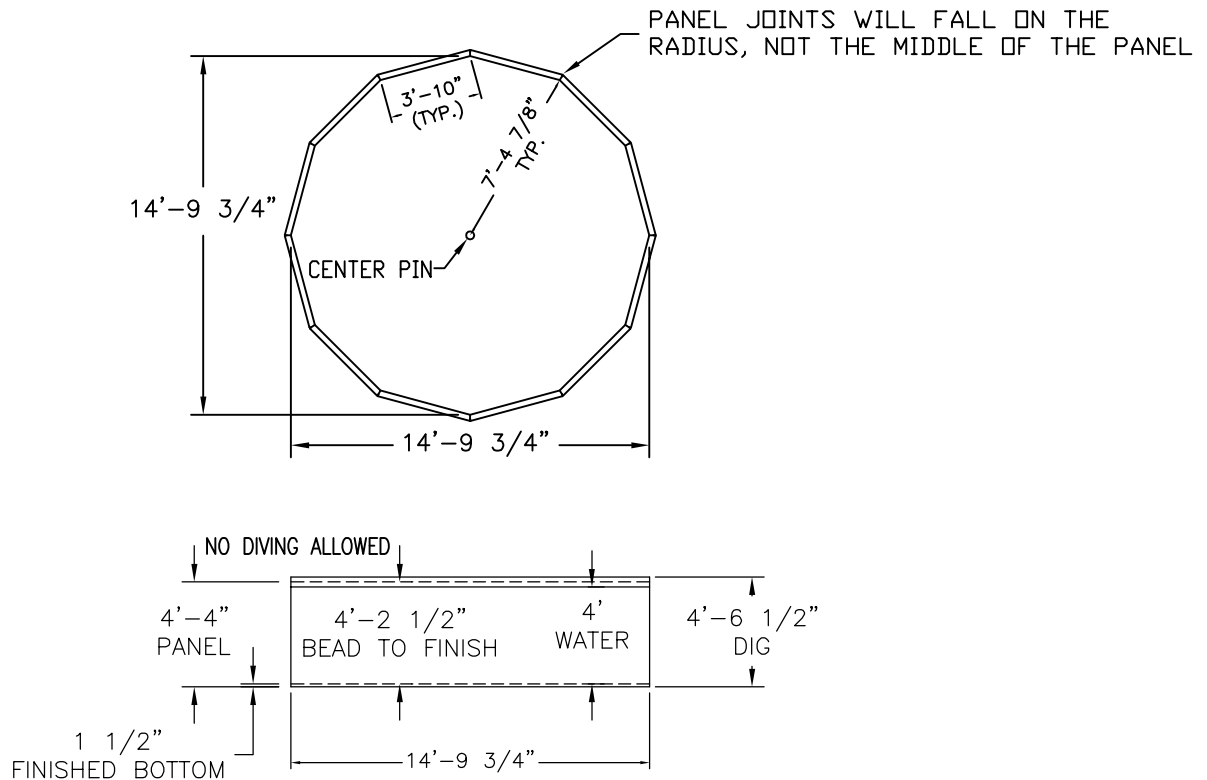

DRAWING MUST BE APPROVED  
AND SIGNED BEFORE ORDER  
WILL BE PLACED FOR ALL  
SPECIAL ORDERS.

LNR PT# W2-115R  
SNAP-IN CVR PT# W2-214  
SOLAR CVR PT# W20-80

INSTALLATION TO BE IN  
ACCORDANCE WITH CARDINAL  
POOL RECOMMENDATIONS

DEALER \_\_\_\_\_  
LINER CHOICE \_\_\_\_\_  
DATE \_\_\_\_\_  
CUSTOMER \_\_\_\_\_

**Date:** 1/2/2019

**Perimeter:** 46'-0"

**Drawn By:** J.LANDES

**Area:** 165.0 SQ. FT.

**Scale:** 1/8" = 1'-0"

**Notes:** 5,000 APPROX. GALLONS



CardinalSystemsInc.com

This Information Is the confidential property of Cardinal Systems, Inc. Disclosure or duplication without proper written approval is strictly prohibited. Acceptance and use of this drawing constitutes knowledge and acceptance by the user of the terms and conditions set forth in the notice and warning which accompanied this drawing is incorporated herein and made part hereof and is found on Cardinal Systems, Inc's website at [www.CardinalSystemsInc.com](http://www.CardinalSystemsInc.com)