




Pool Size: 15' X 30'
Pool Shape: ULTIMATE OVAL
Pool Number: 02-1236

250 Route 61 South, Schuylkill Haven, PA 17972 • 570-385-4733 • fax: 570-385-1318 • CustomerService@CardinalSystemsinc.com

IF USING BENDABLE BULLNOSE
COPING ADD 3-1/8" TO DIG
DEPTH. BEAD TO FINISH WILL
STAY THE SAME.

ENGINEERED TO BE INSTALLED
ABOVE GROUND, SEMI-INGROUND
OR INGROUND

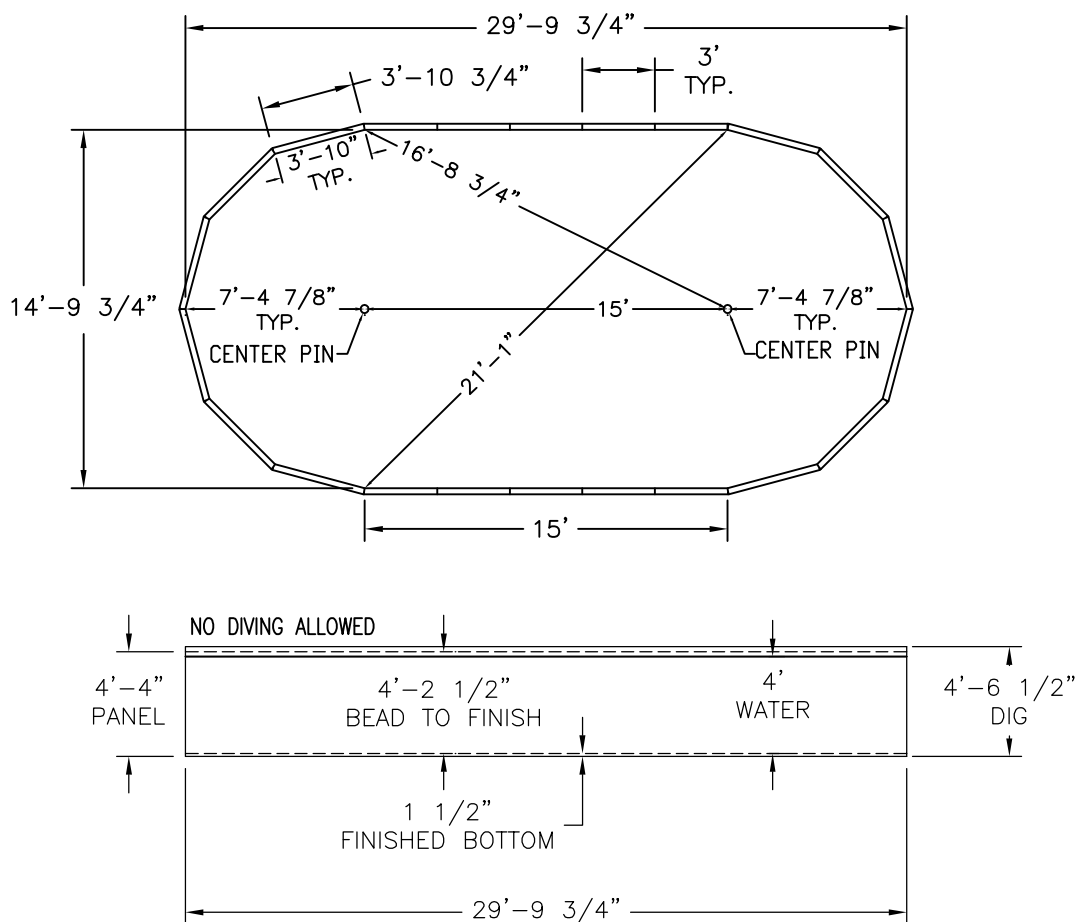

LNR PT# W2-130V
SNAP-IN CVR PT# W2-233
SOLAR CVR PT# W20-100

INSTALLATION TO BE IN
ACCORDANCE WITH CARDINAL
POOL RECOMMENDATIONS

DRAWING MUST BE APPROVED
AND SIGNED BEFORE ORDER
WILL BE PLACED FOR ALL
SPECIAL ORDERS.

DEALER _____
LINER CHOICE _____
DATE _____
CUSTOMER _____

Date: 3/15/2016

Perimeter: 76'-0"

Drawn By: J.LANDIS

Area: 432 SQ. FT.

Scale: 1/8" = 1'-0"

Notes: 12,875 APPROX. GALLONS



CardinalSystemsInc.com

This Information Is the confidential property of Cardinal Systems, Inc. Disclosure or duplication without proper written approval is strictly prohibited. Acceptance and use of this drawing constitutes knowledge and acceptance by the user of the terms and conditions set forth in the notice and warning which accompanied this drawing is incorporated herein and made part hereof and is found on Cardinal Systems, Inc's website at www.CardinalSystemsInc.com