



Pool Number: 09-20520 1632 GRECIAN W.O. STAIR

250 Route 61 South, Schuylkill Haven, PA 17972 ● 570-385-4733 ● fax: 570-385-1318 ● CustomerService@CardinalSystemsinc.com

IF USING BENDABLE BULLNOSE COPING ADD 3-1/8" TO DIG DEPTH. BEAD TO FINISH WILL STAY THE SAME.

ENGINEERED TO BE INSTALLED ABOVE GROUND, SEMI-INGROUND OR INGROUND

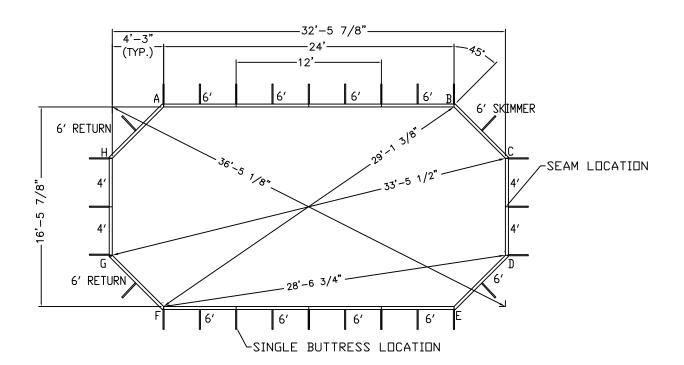

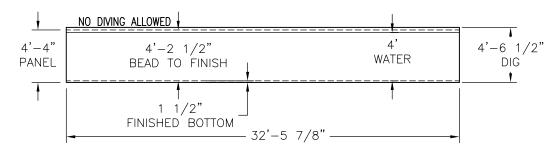

LNR PT# W2-1632G SNAP-IN CVR PT# W2-238 SOLAR CVR PT# W20-102

DRAWING MUST BE APPROVED AND SIGNED BEFORE ORDER WILL BE PLACED FOR ALL SPECIAL ORDERS.

INSTALLATION TO BE IN ACCORDANCE WITH CARDINAL POOL RECOMMENDATIONS

DEALER_ LINER CHOICE DATE CUSTOMER

Date: 3/18/2015	Perimeter: 88'-0"	
Drawn By: J.LANDIS	Area: 500 SQ. FT.	
Scale: $1/8" = 1'-0"$	Notes: 14,900 APPROX. GALLONS	Car

